


RWY	DIRECTION	THR COORD	BEARING STRENGTH
05	48°	09° 47' 26.43"N 080° 04' 05.96"E	PCN 31/F/C/Y/T Asphalt
23	228°	09° 47' 58.27"N 080° 04' 38.83"E	


ELEVATIONS AND DIMENSIONS IN METERS
BEARINGS ARE MAGNETIC

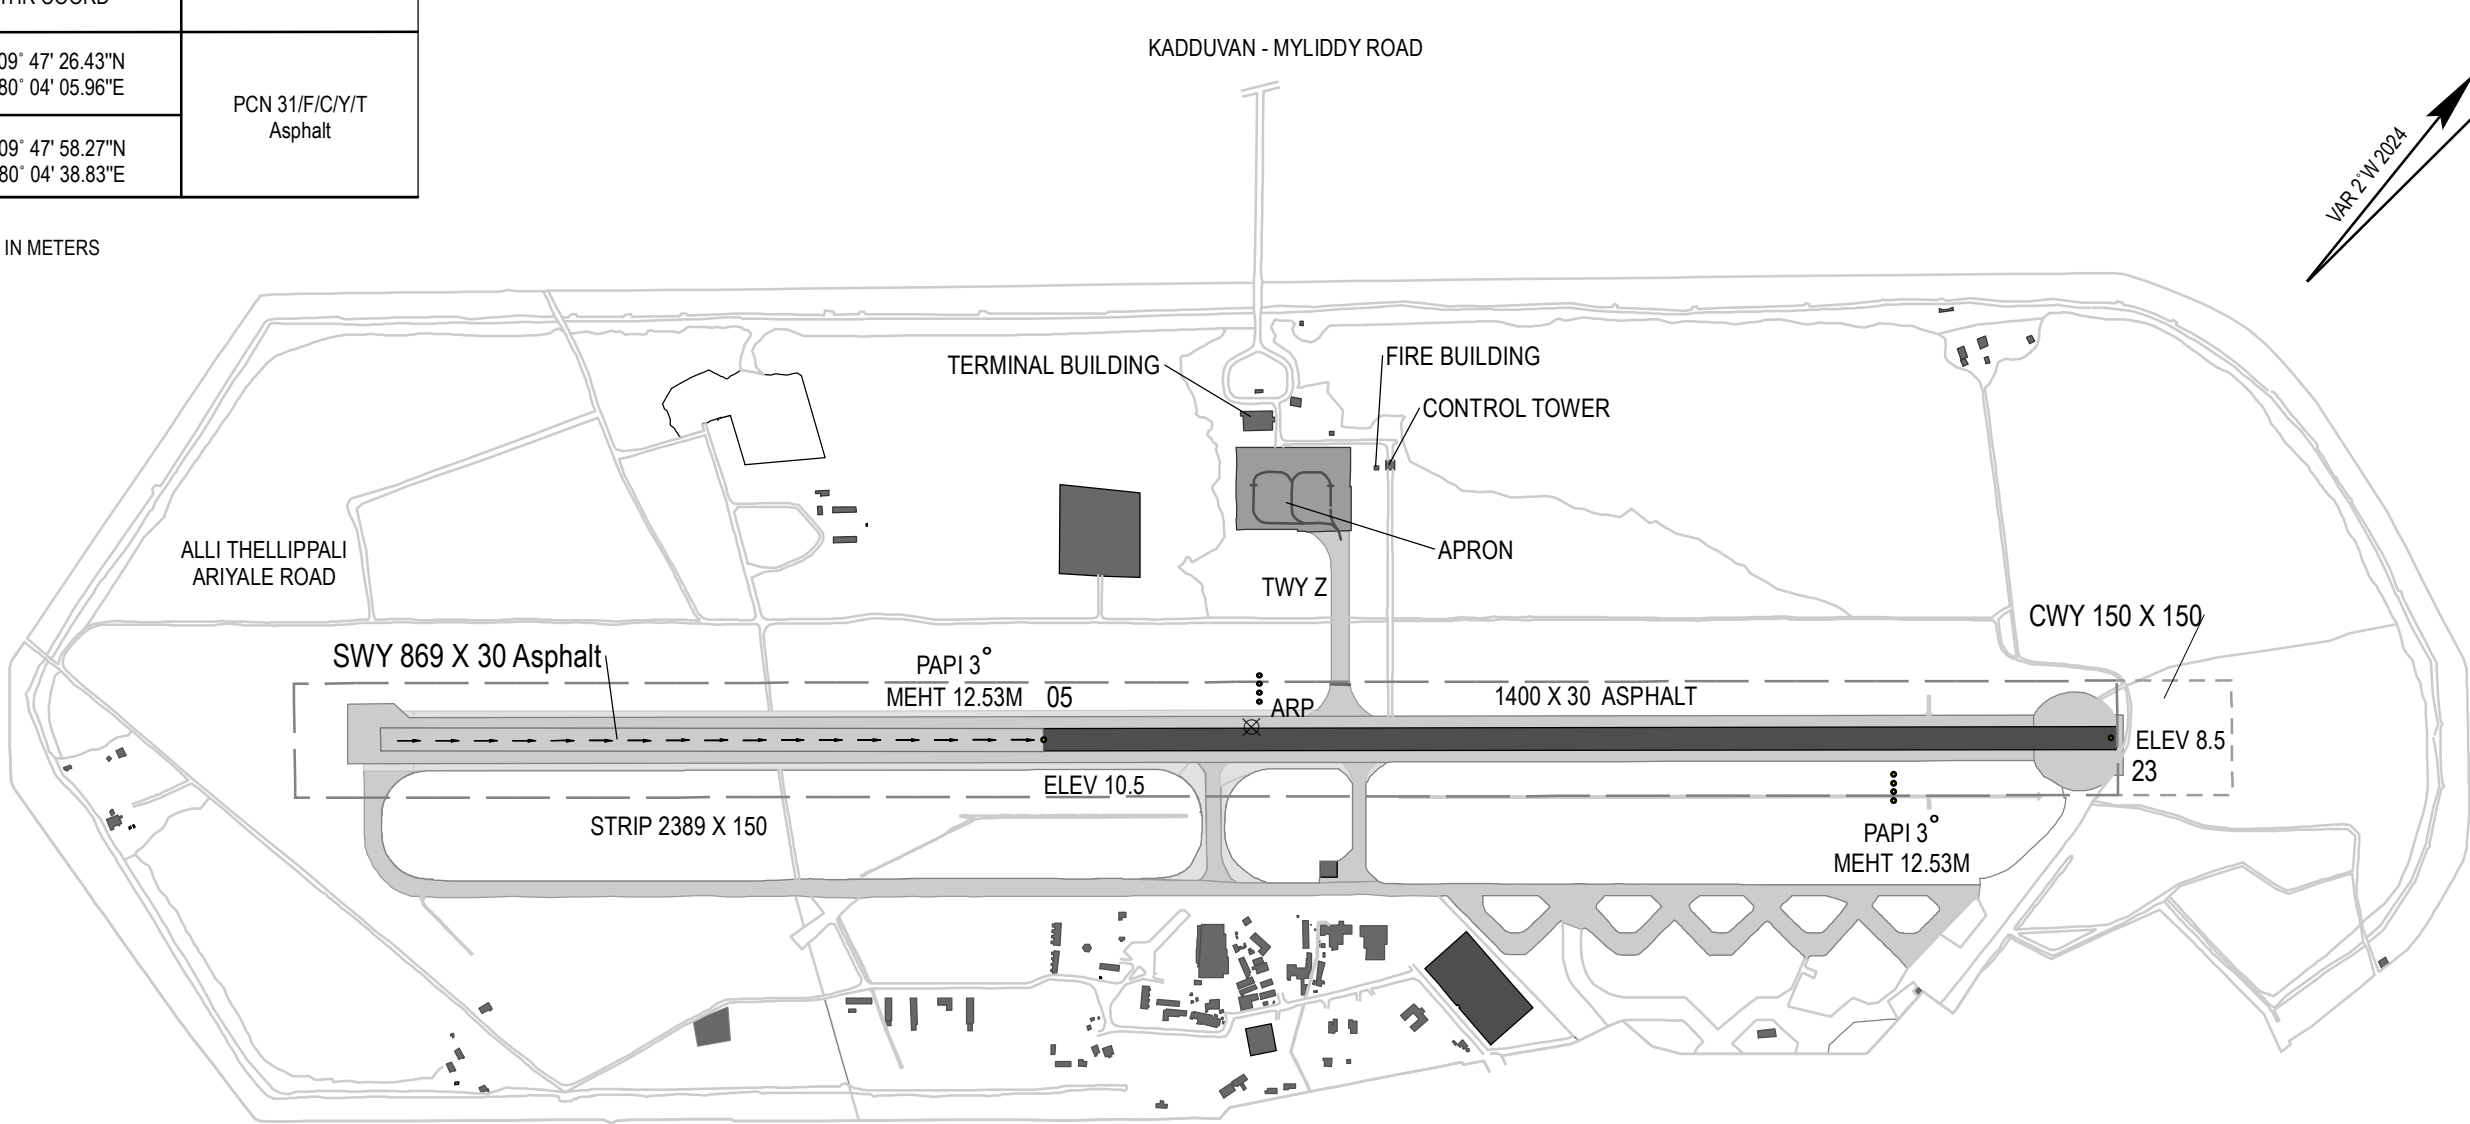

Note : SWY RWY23 (869M X 30M) AVBL FOR
BOTH LANDING AND TAKE-OFF OF MILITARY
ACFT ONLY.

Not to scale

MARKING AIDS RWY 05/23 AND EXIT TWY

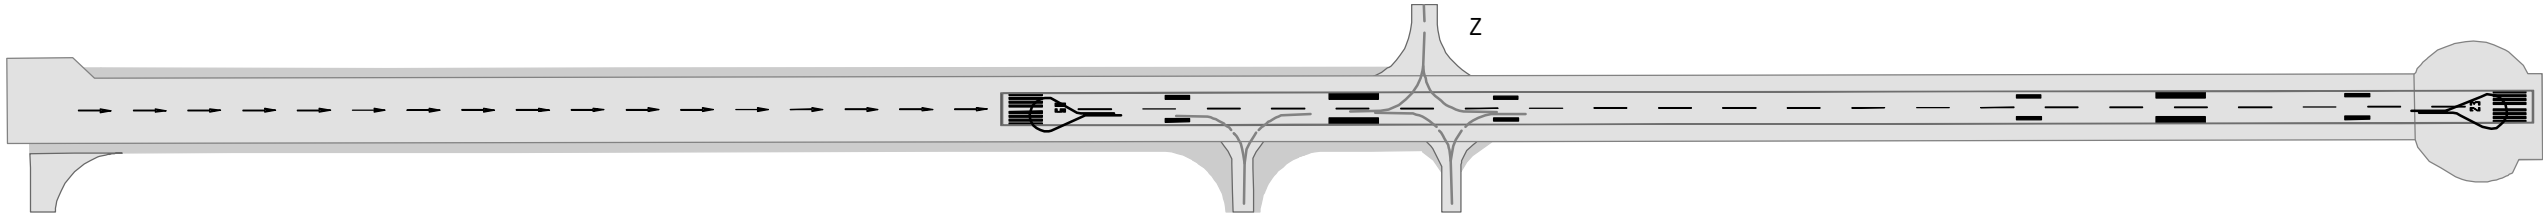

Not to scale

Changes : Chart redrawn